




McAdam High School

29 Rose Street, McAdam, NB E6J 1Z1
 Phone: (506) 784-6808 Fax: (506) 784-6822
 Grades: 6-12
 Built: 1924

Functional Capacity Data based on 29 students per class	Student Enrollment	Number of Classrooms	Classrooms In Use	School Capacity	Capacity Rating
	101	13	6	377	26.8%

School Enrollment Trends 1999 to Present

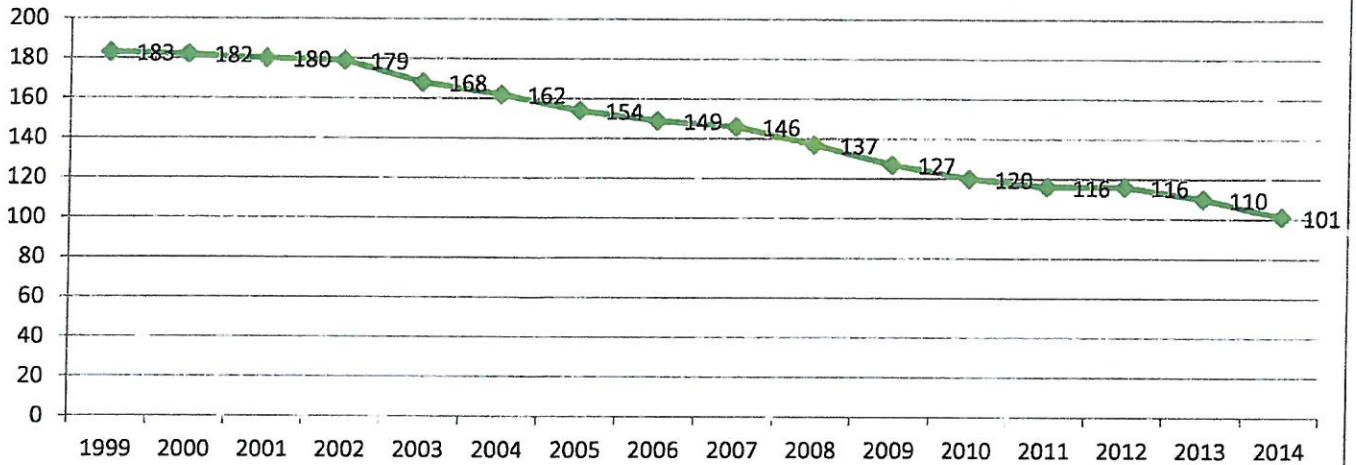

Physical Description:


- McAdam High School is a two-storey wood framed structure built in 1924.
- A number of renovations have occurred at the school with the most recent taking place in 1984.
- Owned by the Province of New Brunswick.
- Replaced roof # 3, July 2013.
- Replaced the 31 heat pumps between July 2011 and July 2013.
- New flooring installed, August 2007.
- The school is 4,424 square meters.
- Land ownership around the school is municipal and residential.
- There is no room to expand. The neighborhood is appropriate to maintain a school facility for years to come.
- There are no environmental concerns.



McAdam High School
 29 Rose Street, McAdam, NB E6J 1Z1
 Phone: (506) 784-6808 Fax: (506) 784-6822
 Grades: 6-12
 Built: 1924

Enrollment 2009-2014

	2009	2010	2011	2012	2013	2014
6	18	13	15	17	14	12
7	18	18	13	16	15	15
8	19	17	18	14	17	16
9	14	21	16	18	15	16
10	17	15	21	16	19	17
11	23	16	14	19	12	12
12	17	20	19	16	18	13
Total	126	120	116	116	110	101

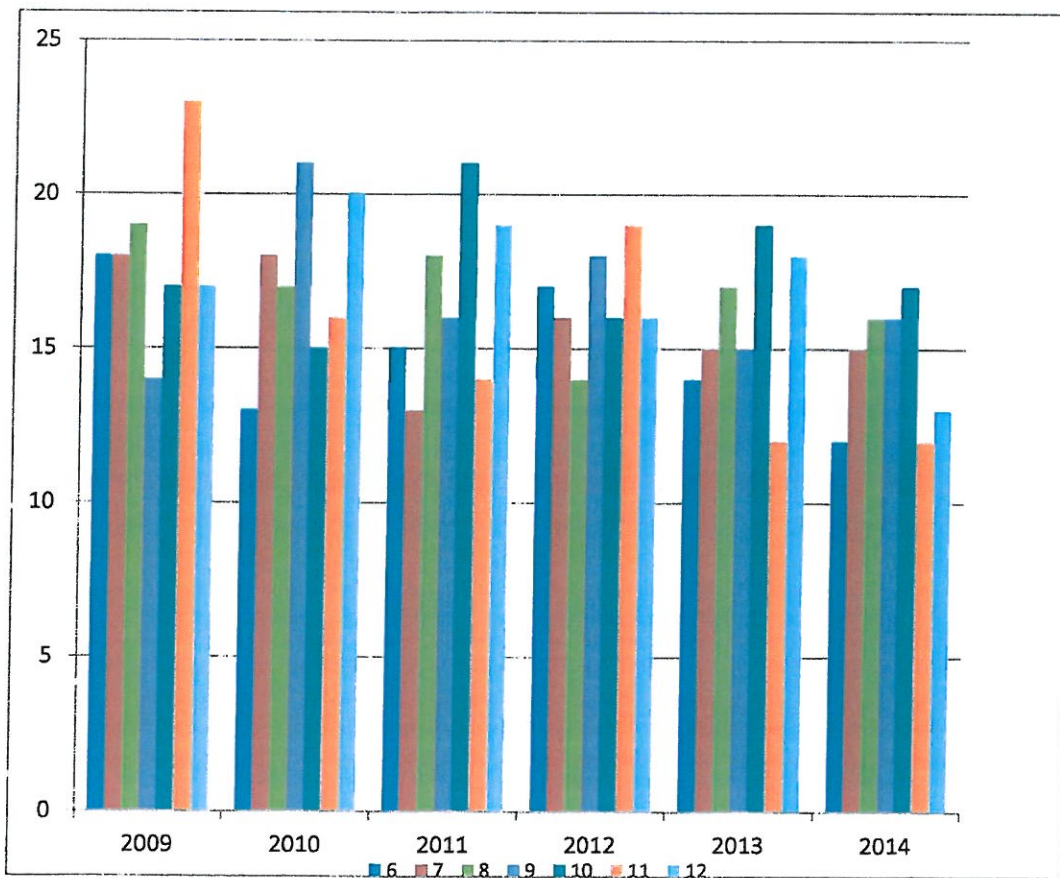



McAdam High School

29 Rose Street, McAdam, NB E6J 1Z1
Phone: (506) 784-6808 Fax: (506) 784-6822
Grades: 6-12
Built: 1924

Feeder Schools

Students will attend McAdam High School from grade 6-12. McAdam Elementary School students attend McAdam High School once finished grade 5.

Catchment Area Boundaries

Route 630 (Prospect Ridge, St. Croix), Route 4 (Prospect Ridge, St. Croix to the Canada/US border at Vanceboro, ME), including all side streets/roads; also all streets within the Village of McAdam.



McAdam High School
29 Rose Street, McAdam, NB E6J 1Z1
Phone: (506) 784-6808 Fax: (506) 784-6822
Grades: 6-12
Built: 1924

Operational Costs

Electricity	\$	80,186.70
Water/Sewage	\$	7,778.09
Garbage Removal	\$	2,430.01
Snow Plowing	\$	8,211.12
Heating Fuel	\$	-
Natural Gas	\$	-
Cleaning Supplies/Services	\$	4,195.88
Minor Repairs/Renovations	\$	20,979.57
Total	\$	123,781.37

Operational Costs Per Square Meter \$ 27.98
Based on: 4424 Sq Meters

Operational Costs Per Student \$ 1,225.56
Based on: 101 Enrollment



McAdam High School

29 Rose Street, McAdam, NB E6J 1Z1
Phone: (506) 784-6808 Fax: (506) 784-6822

Grades: 6-12

Built: 1924

Major Capital and Capital Improvements Projects 2010-2015

School Year	Project	Capital Improvements	Major Capital
2010-2011	Ventilation System	\$ 9,310	
2011-2012	Ventilation System	\$ 125,664	
2012-2013	Roof Replacement	\$ 2,743	
2013-2014	Heat Pumps	\$ 39,262	
2013-2014	Roof Replacement	\$ 81,510	
Total		\$ 258,489	\$ -

Capital Improvement Projects

School: McAdam High School (ASD-W) **City/Village:** McAdam **Enrollment:** 101 **Year Built:** 1924
District: ASD-W **School Number:** 2704 **Total Area (sqM):** 4424

Building Exterior and Site

Building Envelope	<i>Description</i>
Exterior Walls	Brick repointing around majority of school.
Roofs	Replace roof #2 as per 2006 DSS recommendation
Fences	Fence at back of the school

Building Interior and Additions


Interior Alterations and Renovations	<i>Description</i>
Classrooms	Classroom upgrade
Floors	Remove all carpets in school

Mechanical and Electrical Systems

Electrical	<i>Description</i>
Electrical Maintenance	Clean switchgear and repair
Electrical	3 new receptacles/ classroom

School Total: \$318,500.00

NOTE

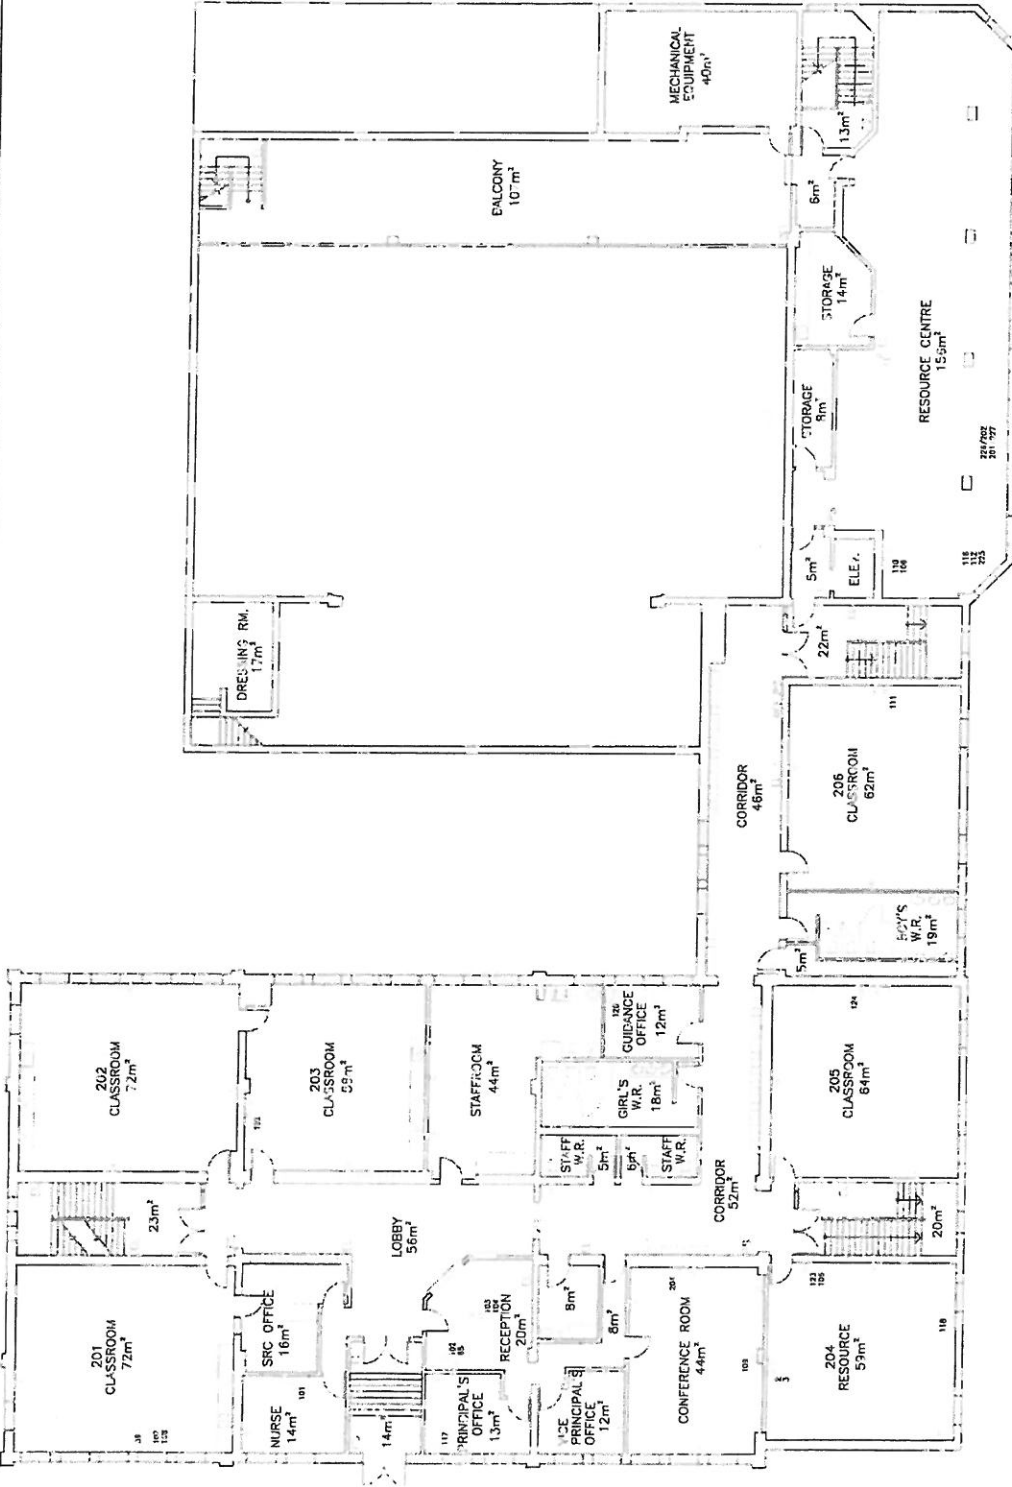

SECOND FLOOR PLAN

STORAGE
MECHANICAL / ELECTRICAL
SPRINKLER/WATER
LABORATORIES

NO.	REVISIONS	DATE	BY


Department of Education
Ministère de l'Éducation



McAdam High School
29 Lake Road
McAdam, NB
- School District 18 -

FORMULE / SCALE	DATE
1/8" = 1'-0"	Aug 17 '98
PROJETER / DRAWN BY	NO DU BÉLUM / DRAWING NO.
CS/STEVES	
APProuvé / APPROVED BY	

A2

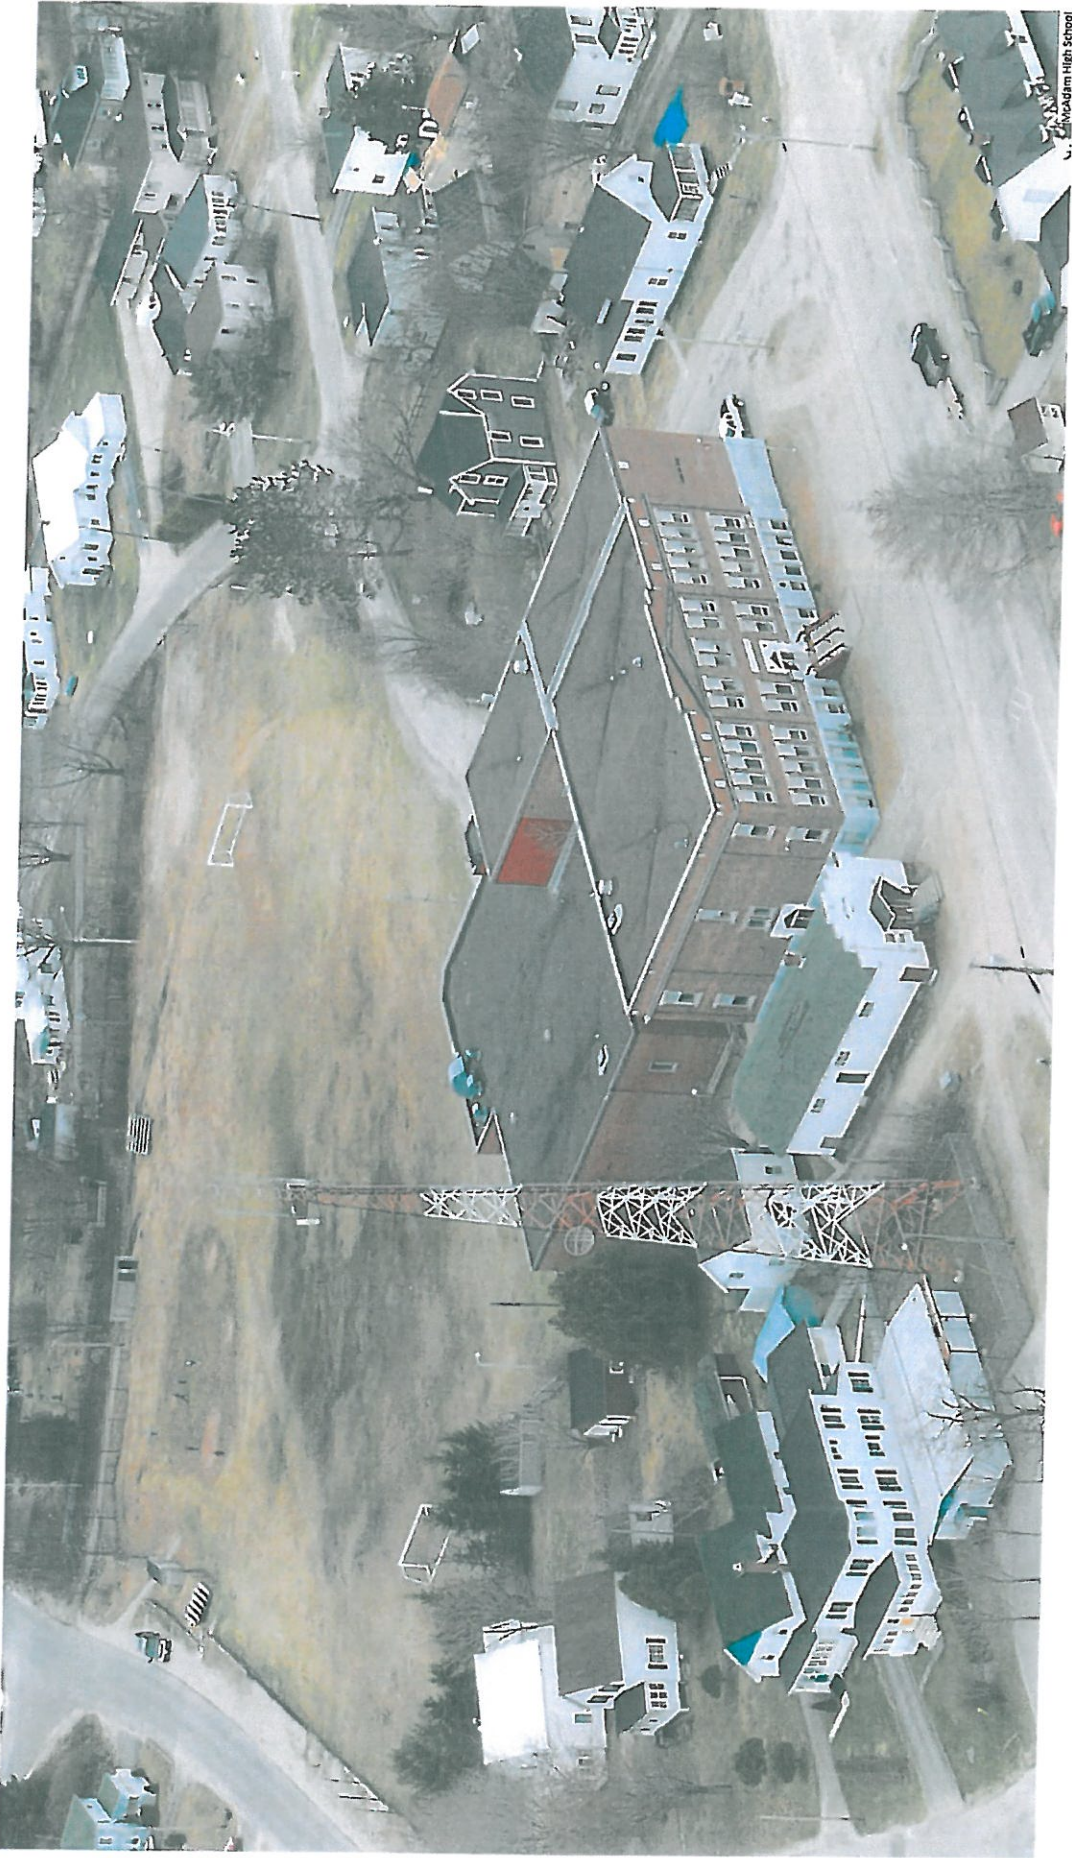

U.S. Headm High School